

# LEGEND


PROPERTY LINE



MAXIMUM HEIGHT OF SCREENING OR FENCING ERECTED, PLACED, MAINTAINED OR GROWN

# SCREENING AND VISION CLEARANCE DETAIL

(SEE ORDINANCE 10-1-16)

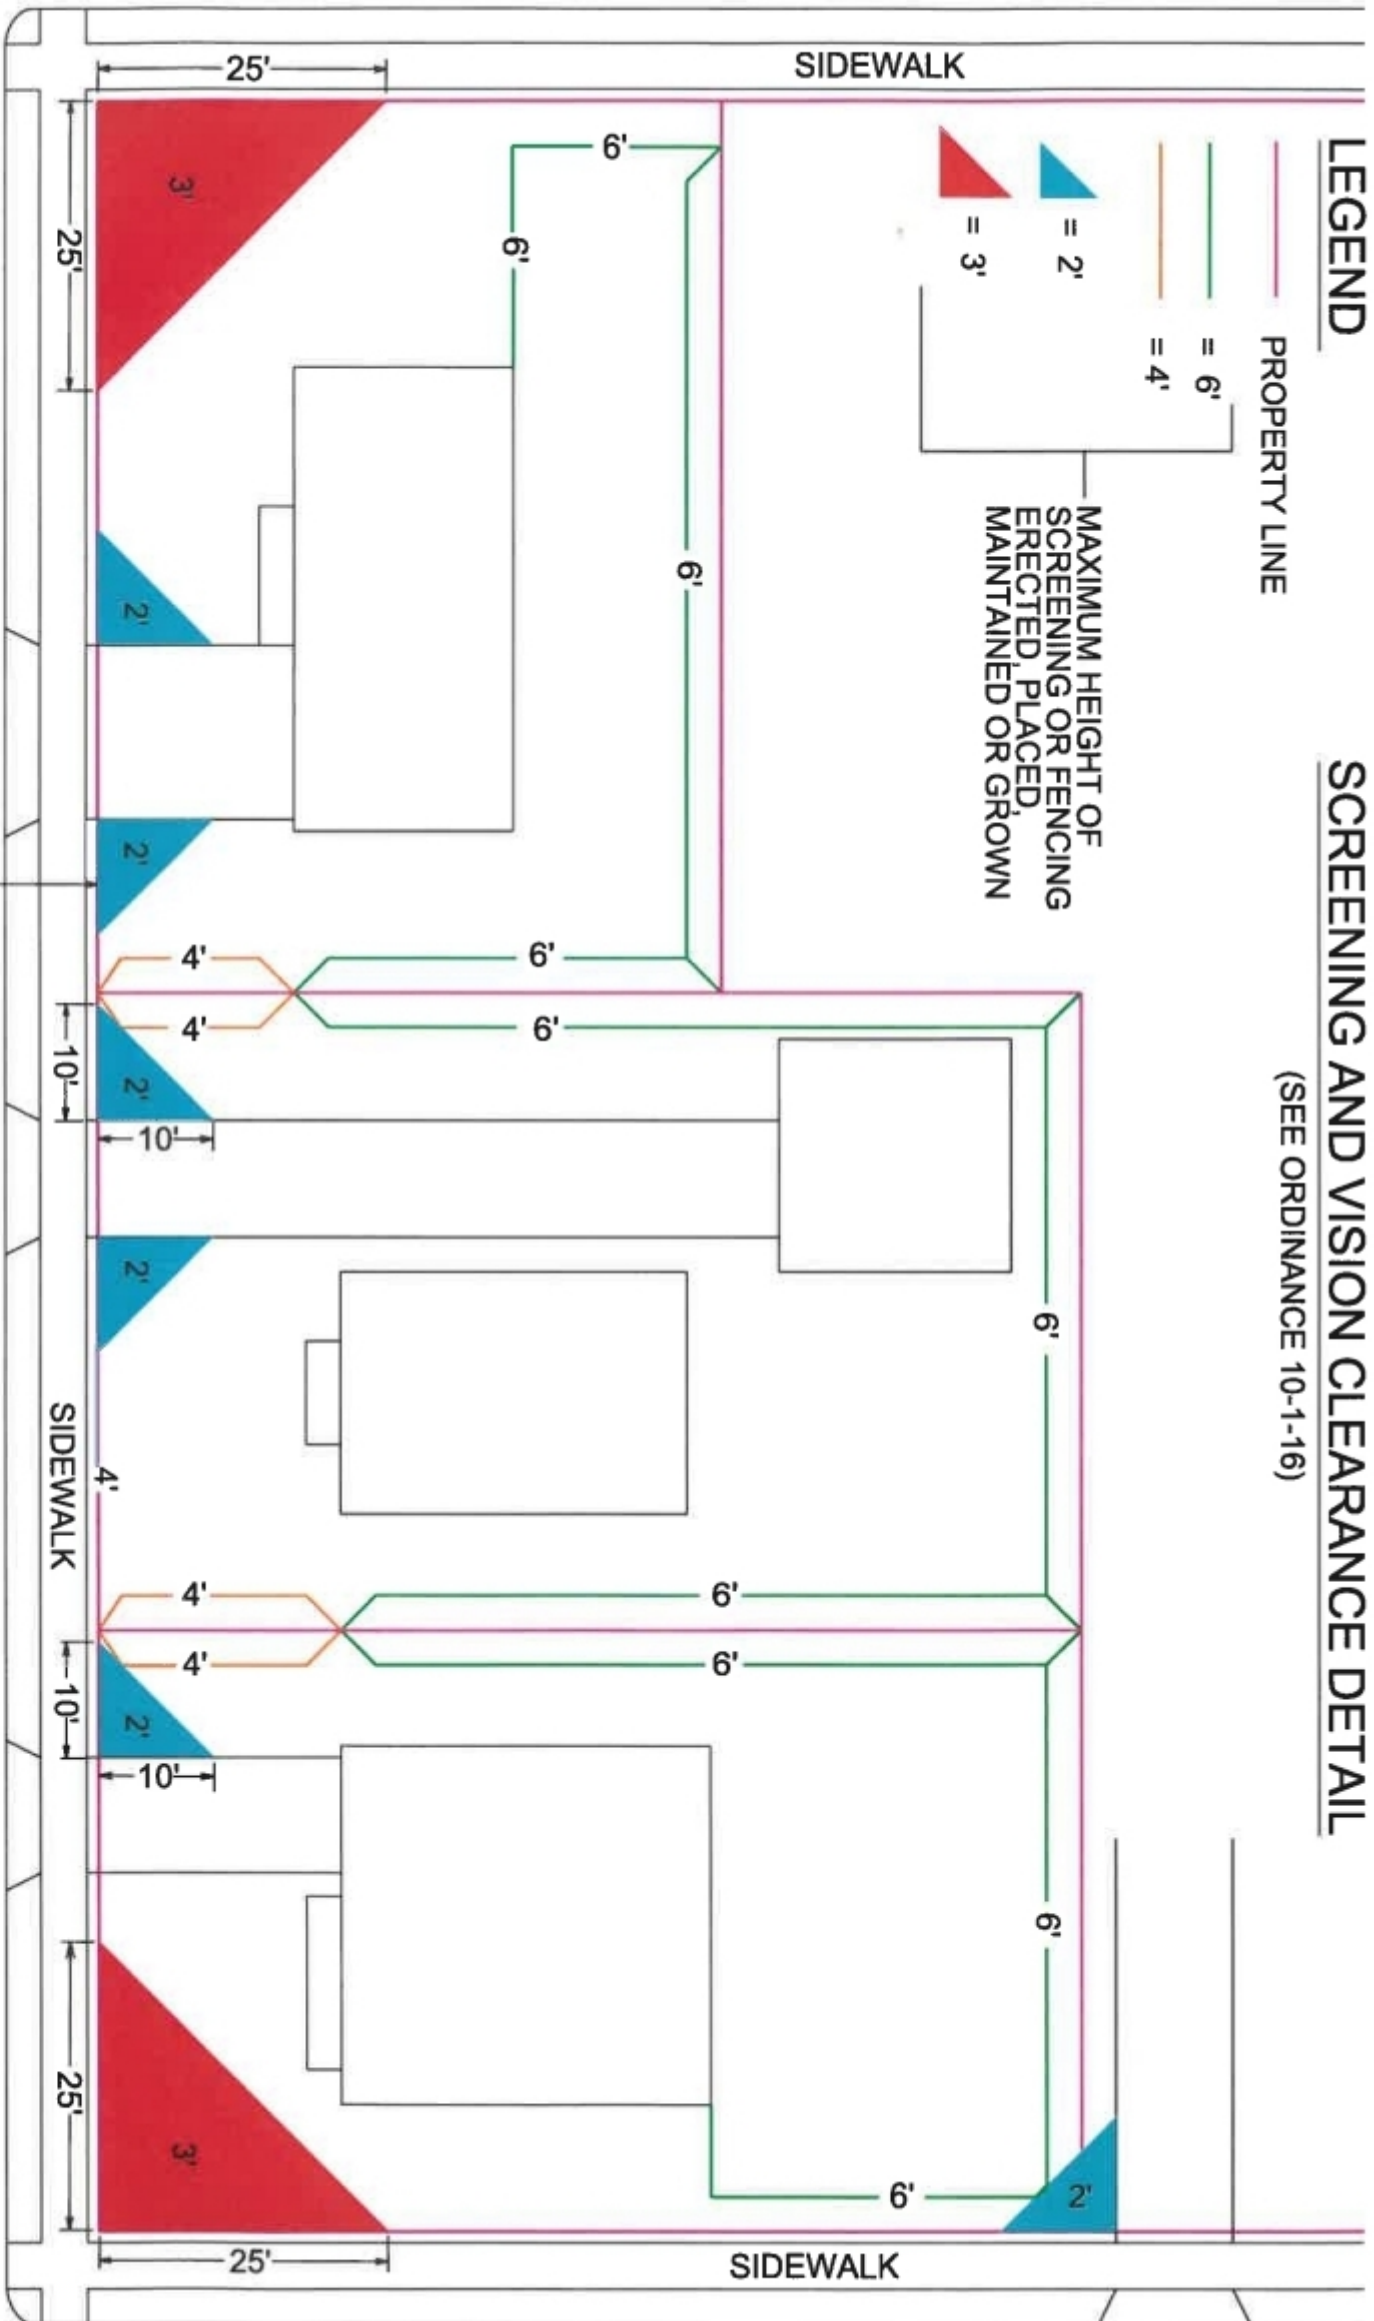

30' (TYPICAL)

CENTER OF STREET

(NOT TO SCALE)